



FRONT ELEVATION
SCALE 1: 50


150 mm thick top concrete slab class 25 with 2 % slope for drainage

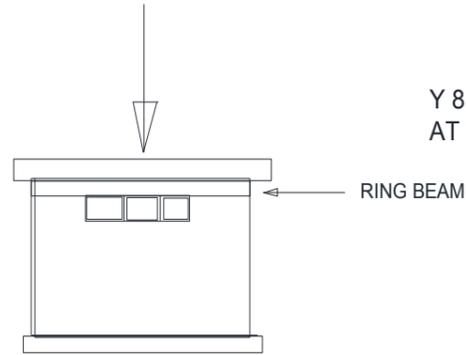

SIDE VIEW
SCALE 1: 50

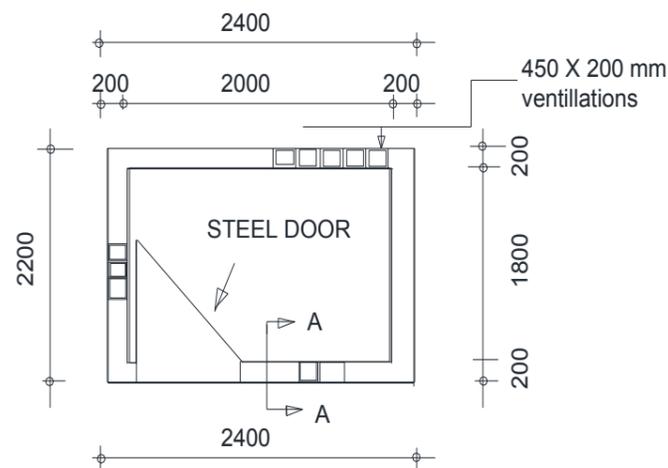

GROUND PLAN
SCALE 1: 50

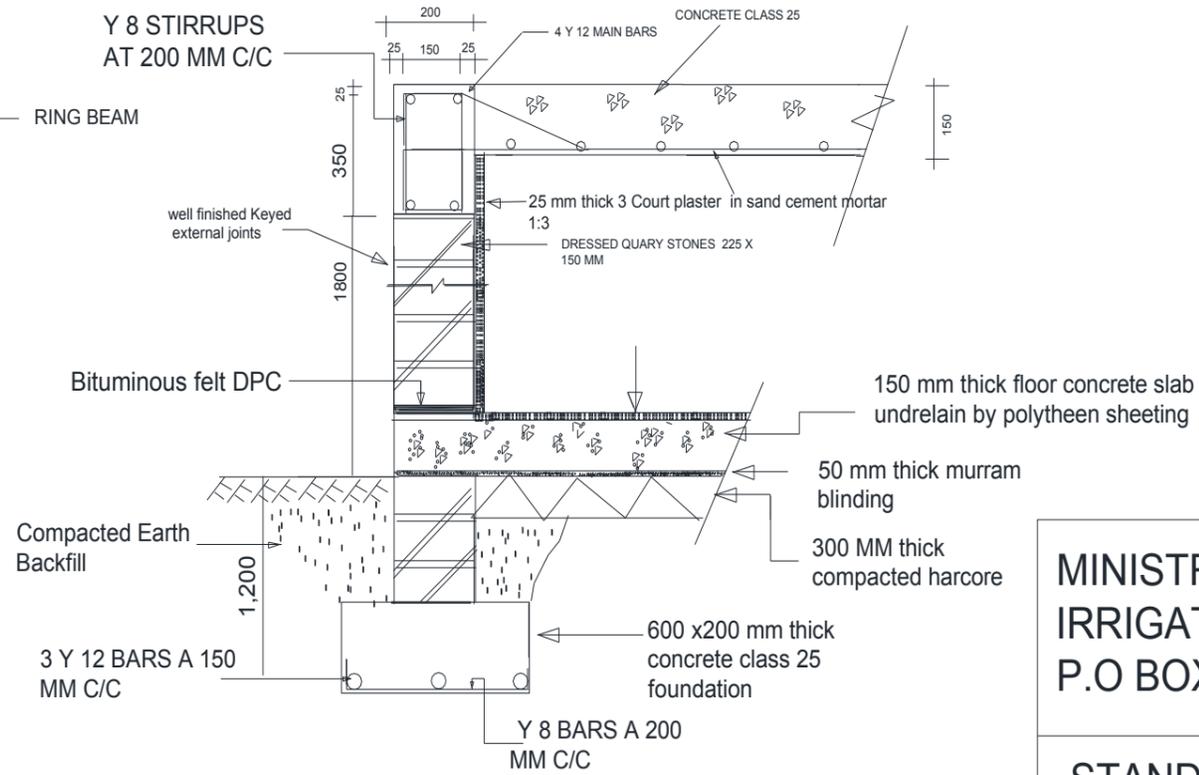

SECTION A-A

MINISTRY OF WATER AND
IRRIGATION
P.O BOX 281 KIGUMO

STANDARD PUMP HOUSE

WORKING DRAWINGS
SHEET 1 OF 1

DRAWN BY	1.G. GICHUKI
CHECKED BY	AJ NDUNG'U
DATE -	APRIL 2019

SCALES AS SHOWN

ALL DIMENSIONS IN MM