




CROSS-SECTION ALONG PROFILE

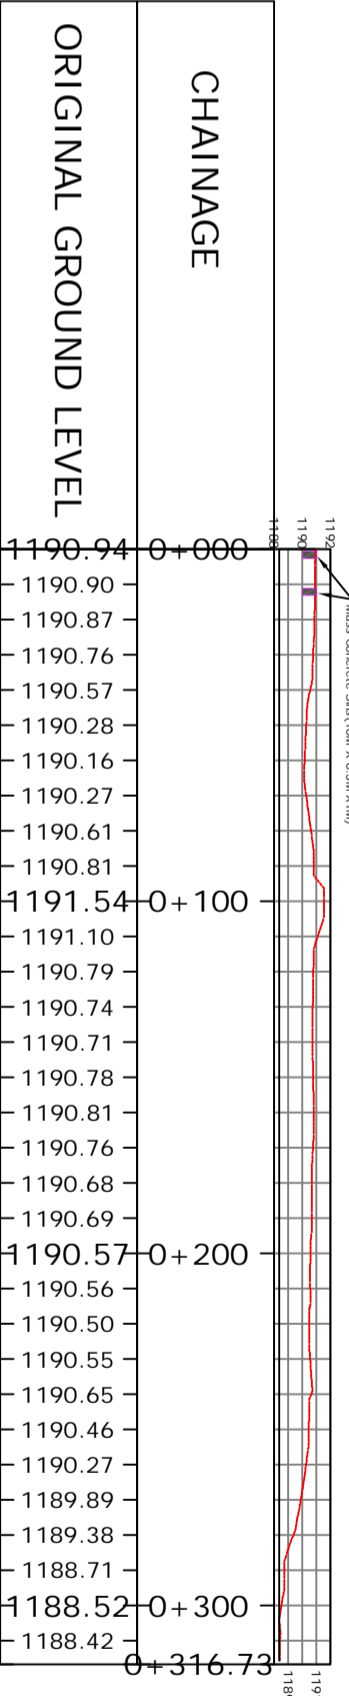

SPILLWAY PROFILE

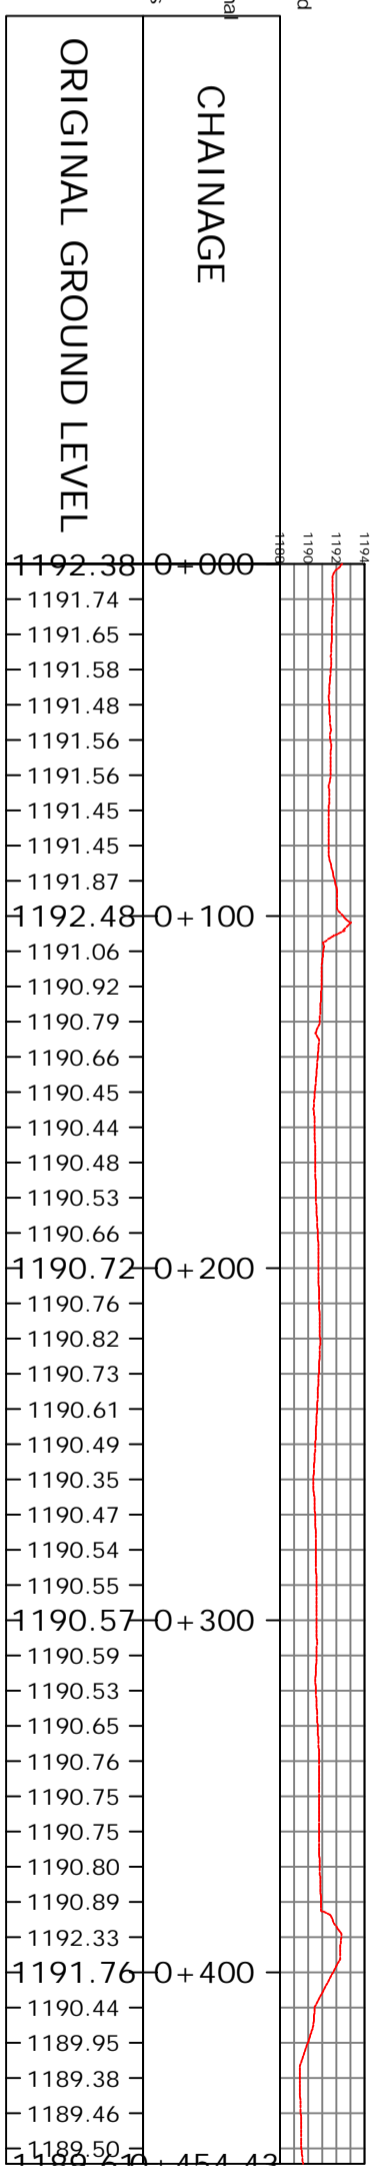

CROSS-SECTION A PROFILE

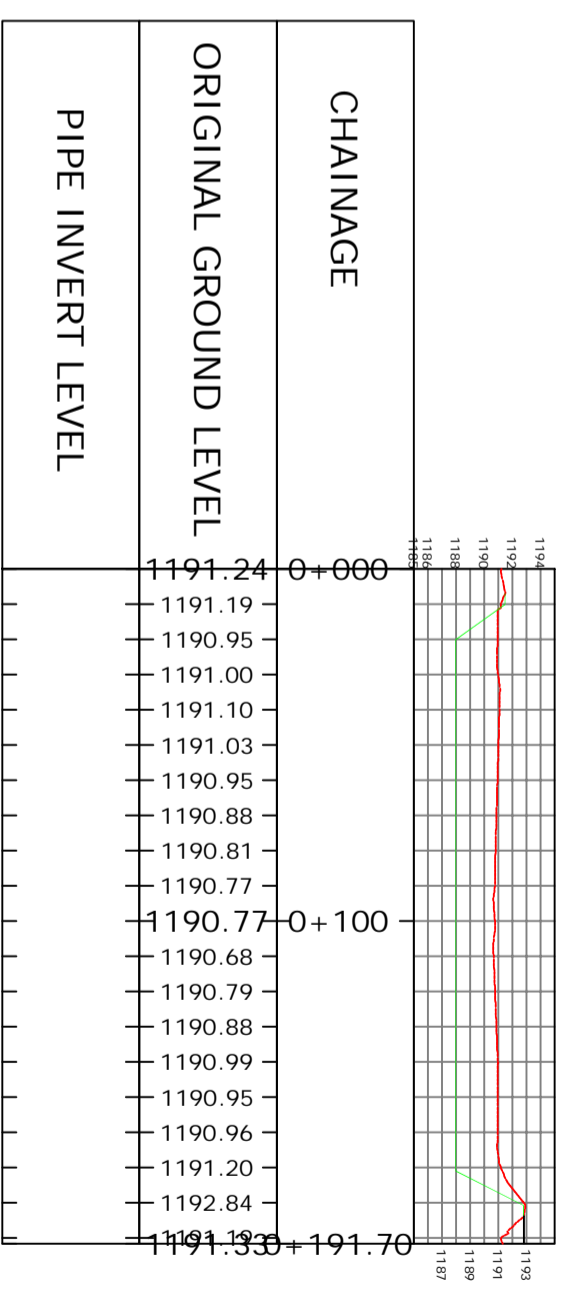

CROSS-SECTION ACROSS PROFILE

No.	Revision/Issue	Date

From Name and Address  
 MINISTRY OF WATER AND  
 SANITATION

Project Name and Address  
 MAKOKA WATER PAN  
 KIRINYAGA COUNTY  
 GENERAL LAYOUT

Project  
 MAKOKA DAM  
 Date  
 26.08.2019  
 Scale  
 1:1000